


12 Di.  
5 Di.  
MCS  
JMR

189 m<sup>2</sup>  
134 m<sup>2</sup>  
119 m<sup>2</sup>  
119 m<sup>2</sup>

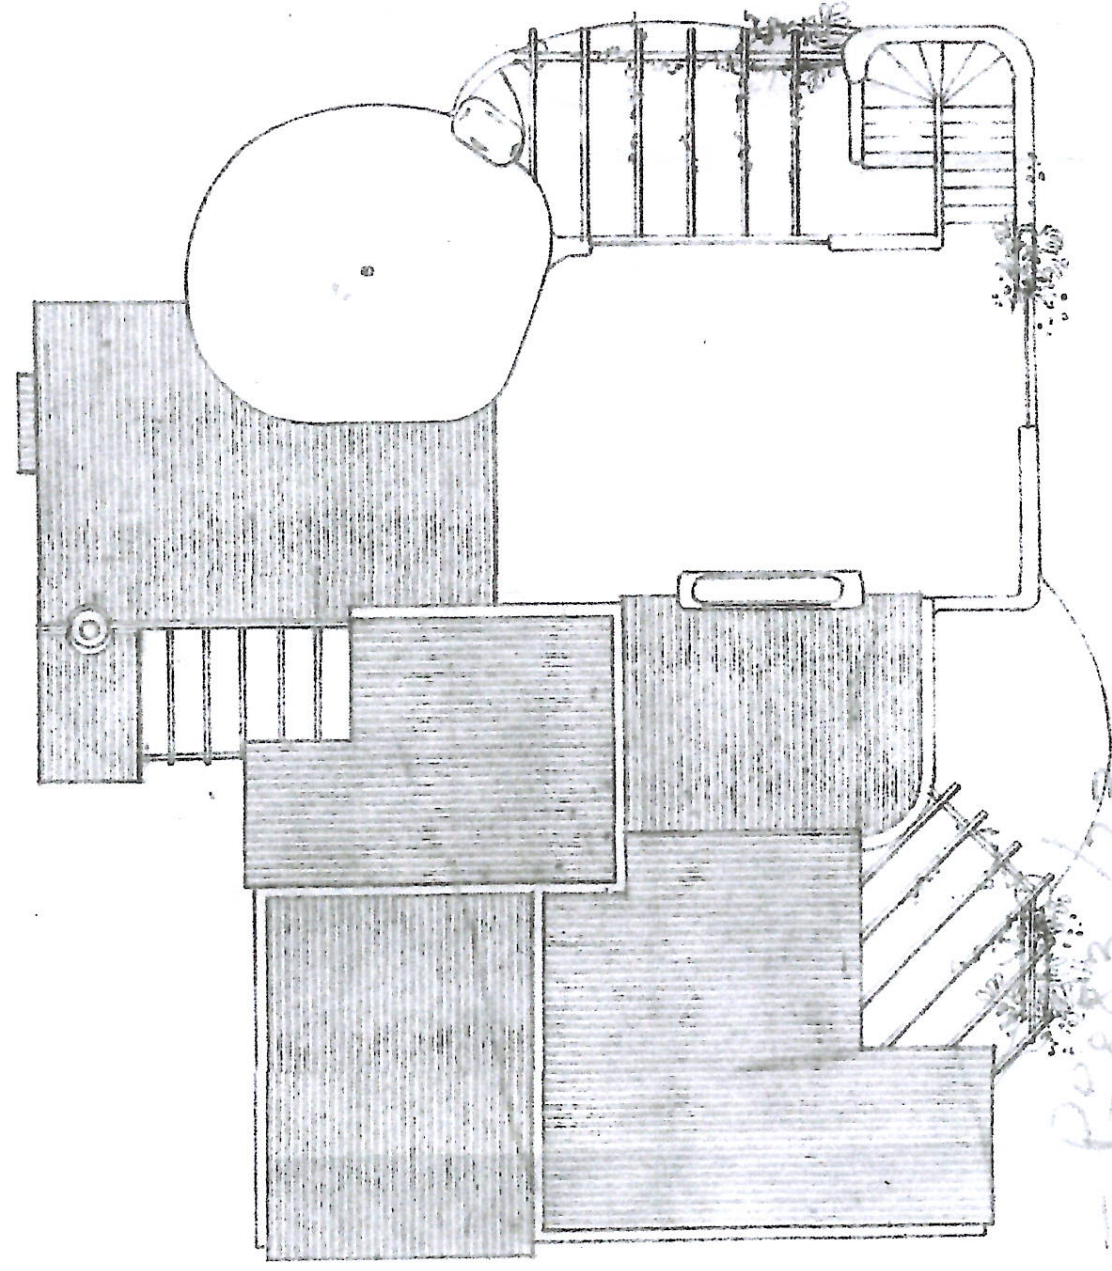


= 18883 / 73  
Área da cobertura 189 m<sup>2</sup>  
119 m<sup>2</sup>  
89 m<sup>2</sup> COBERTURA

**LEGENDA**


	AREAS m <sup>2</sup>
1 - HALL	4,45
2 - SALA	30,70
3 - JANTAR	13,00
4 - COZINHA	13,60
5 - LAVANDARIA	3,23
6 - ÁTRIO	3,675
7 - QUARTO	15,53
8 - QUARTO	17,55
9 - CASA DE BANHO	5,10
10 - QUARTO	12,92
11 - ARMÁRIO	0,48
12 - CASA DE BANHO	4,11
13 - CALDEIRA	1,33
14 - ARRUMACÕES	1,33
15 - PÁTIO DE ENTRADA	
16 - PÉRGULA	
17 - PÉRGULA	
18 - TERRAÇO	
19 - ESCADA	
20 BARBACUE	

*Assinado*  
fo 171

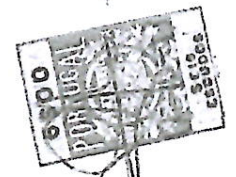

URBIVIL LTD. PROJECTO DA MORADIA LOTE 55 LE CLUB ZONA 11 VILAMOURA	MODULAR EMPREENDIMENTOS DE CONSTRUÇÕES MODULARES E CONVENCIONAIS, LDA. Rua Garcia de este, 70-2 LISBOA-2	arquitecto: <input type="checkbox"/> <input type="checkbox"/> <input type="checkbox"/> <input type="checkbox"/> <input type="checkbox"/> <input type="checkbox"/> <input type="checkbox"/> <input type="checkbox"/> <input type="checkbox"/> <input type="checkbox"/> <input type="checkbox"/> <input type="checkbox"/> <input type="checkbox"/> <input type="checkbox"/> <input type="checkbox"/> <input type="checkbox"/> <input type="checkbox"/> <input type="checkbox"/> <input type="checkbox"/> <input type="checkbox"/>	ESCALAS: 1:100	folha n.º 3
		pro. <input type="checkbox"/> <input type="checkbox"/> <input type="checkbox"/> <input type="checkbox"/> <input type="checkbox"/> <input type="checkbox"/> <input type="checkbox"/> <input type="checkbox"/> <input type="checkbox"/> <input type="checkbox"/> <input type="checkbox"/> <input type="checkbox"/> <input type="checkbox"/> <input type="checkbox"/> <input type="checkbox"/> <input type="checkbox"/> <input type="checkbox"/> <input type="checkbox"/> <input type="checkbox"/> <input type="checkbox"/>	des. <input type="checkbox"/> <input type="checkbox"/> <input type="checkbox"/> <input type="checkbox"/> <input type="checkbox"/> <input type="checkbox"/> <input type="checkbox"/> <input type="checkbox"/> <input type="checkbox"/> <input type="checkbox"/> <input type="checkbox"/> <input type="checkbox"/> <input type="checkbox"/> <input type="checkbox"/> <input type="checkbox"/> <input type="checkbox"/> <input type="checkbox"/> <input type="checkbox"/> <input type="checkbox"/> <input type="checkbox"/>	PLANTAS

PISO

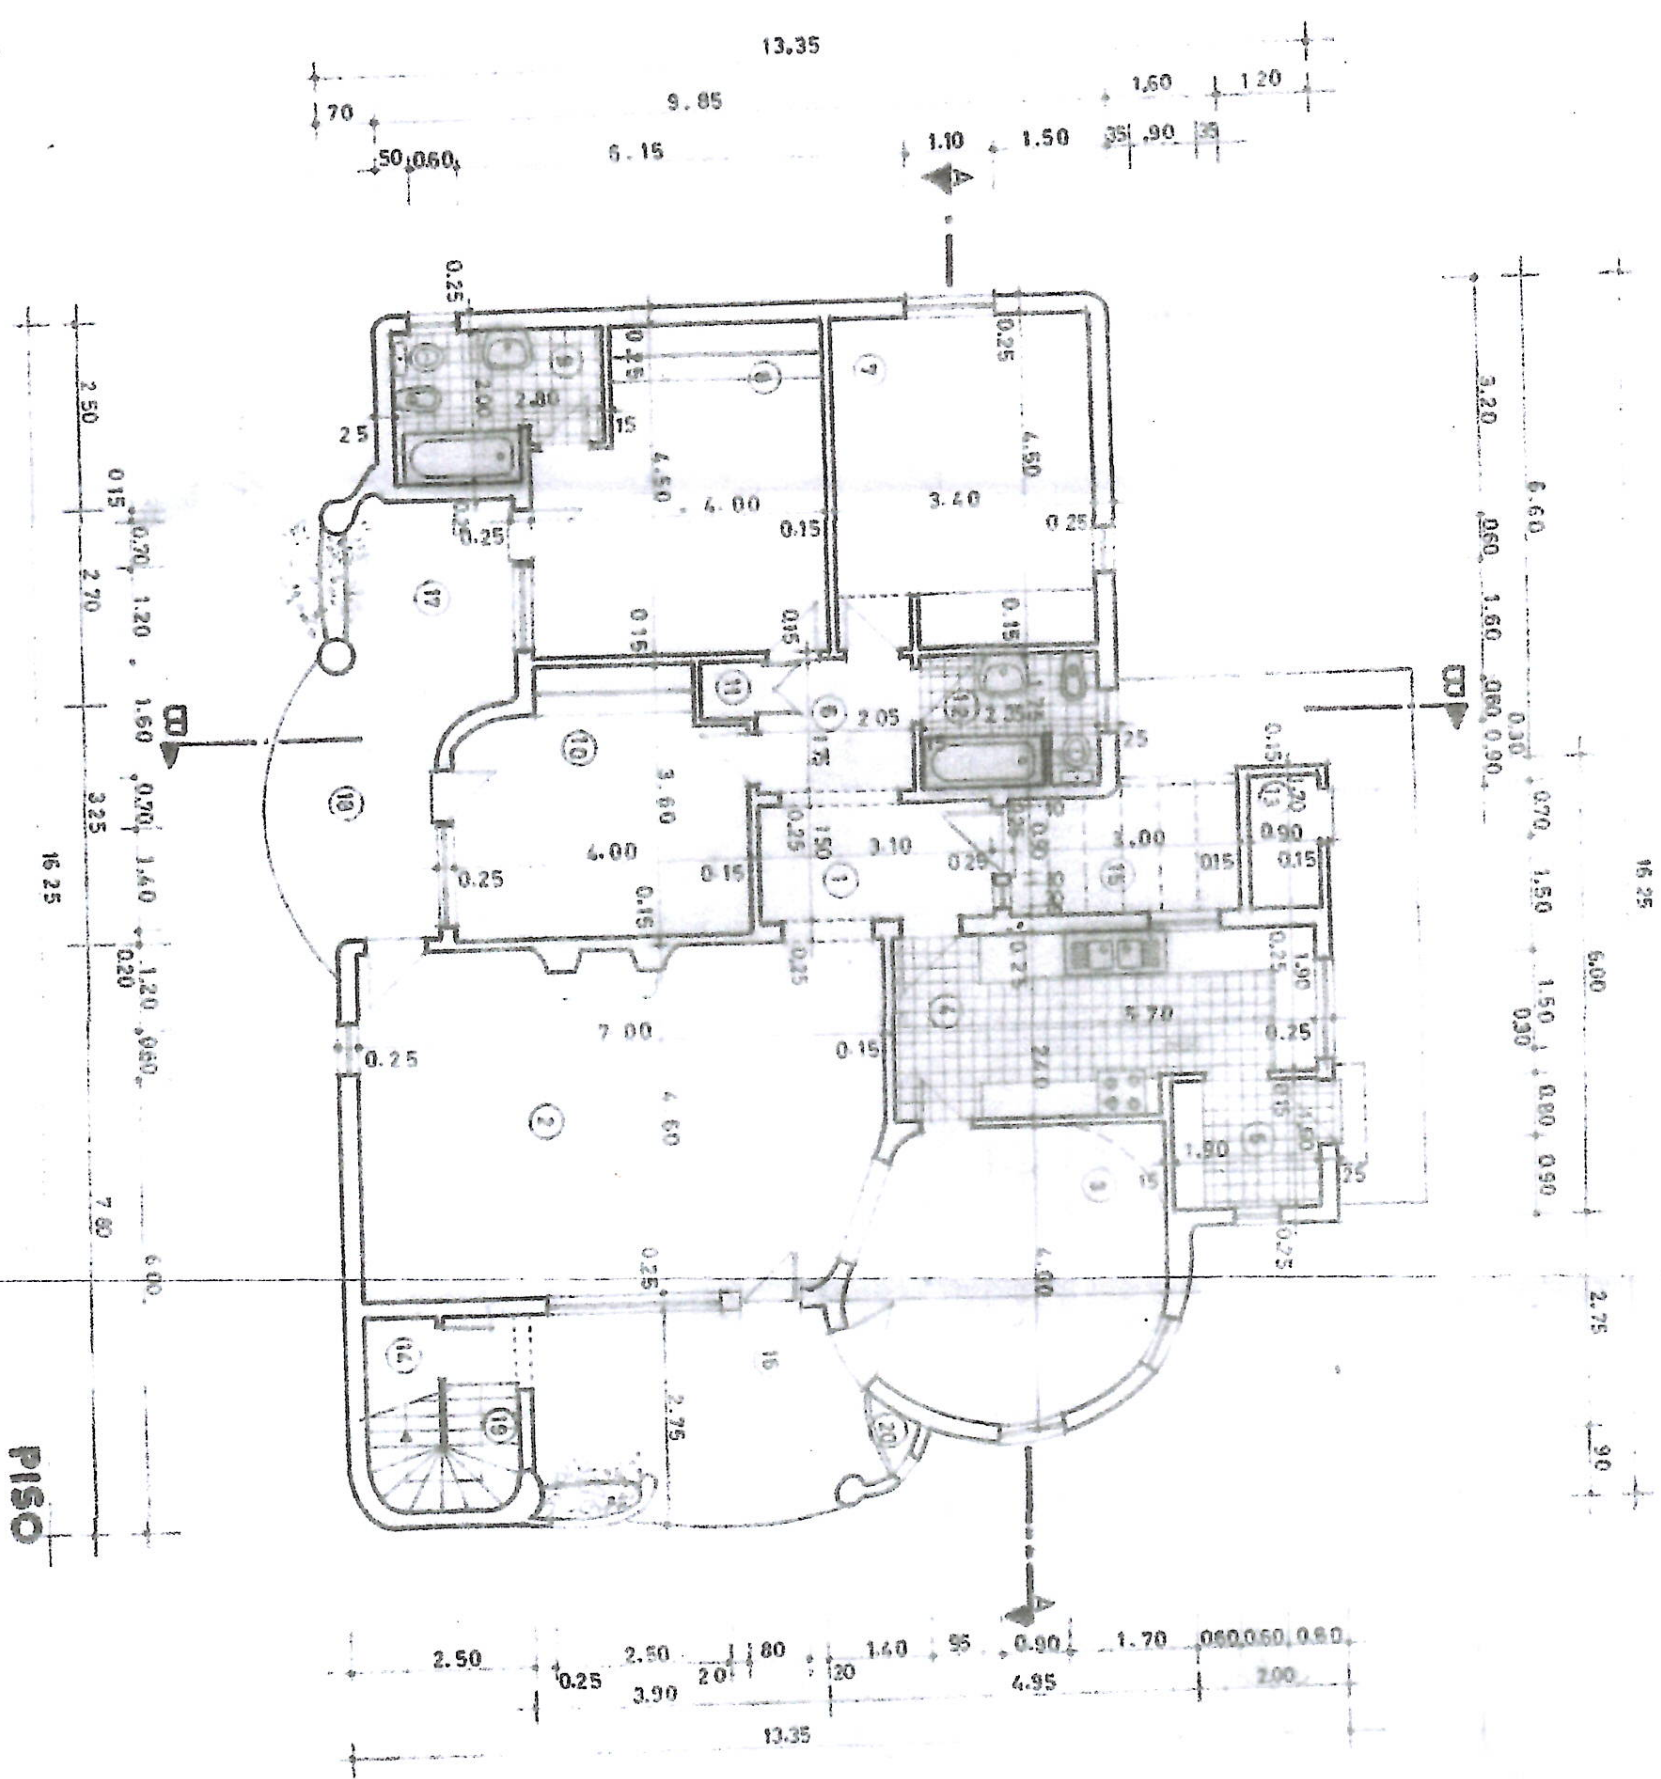

JVB  
P.C.